




FRAMING PLAN VIEW

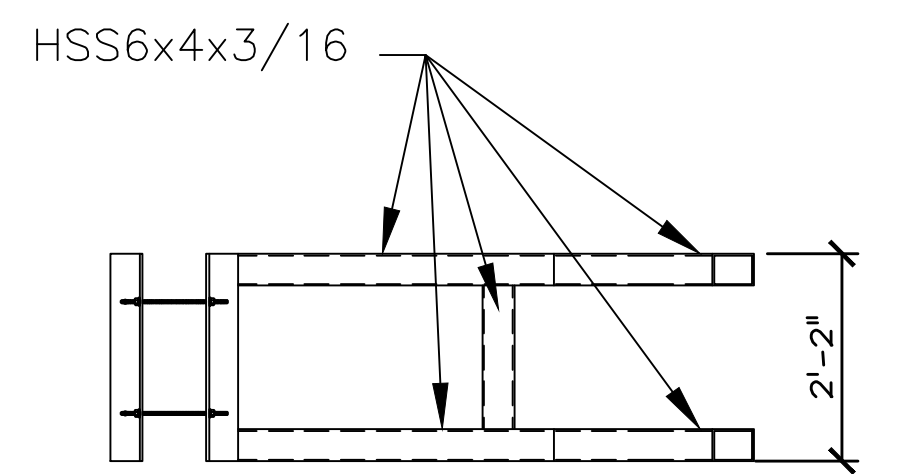


FRAME SIDE VIEW
(LEFT SIDE OF RIGHT FRAMES)

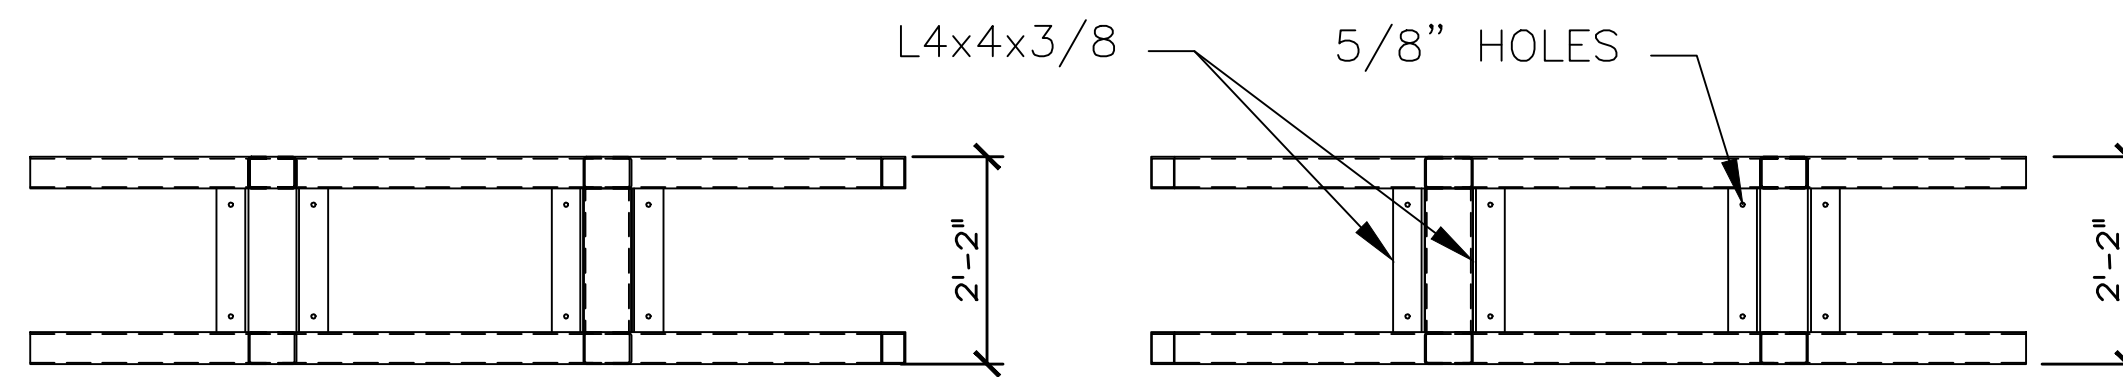


FRAME FRONT VIEW

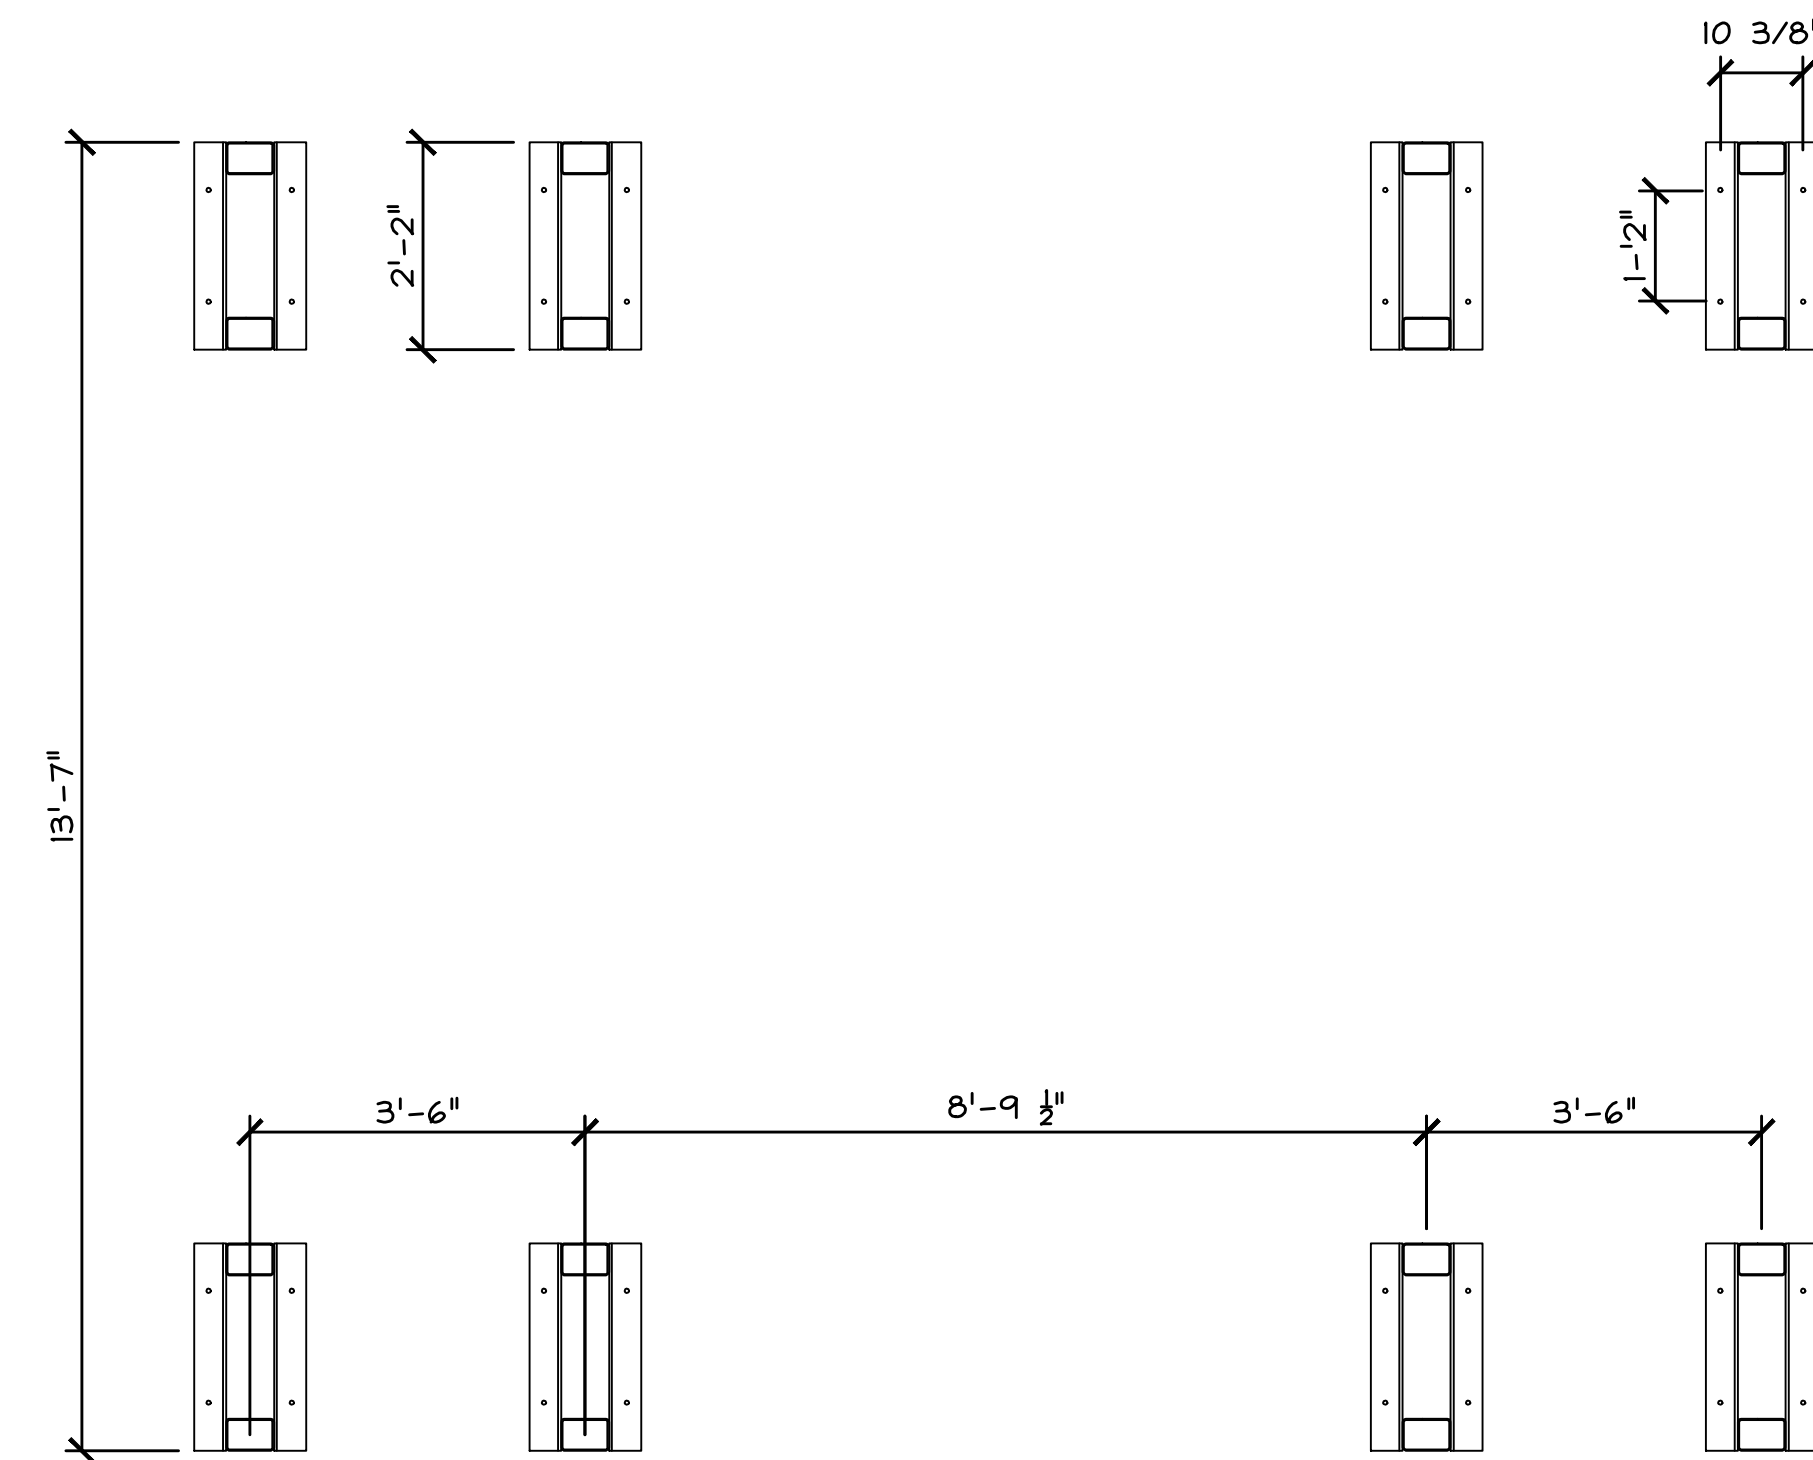

FRAMING ELEVATION

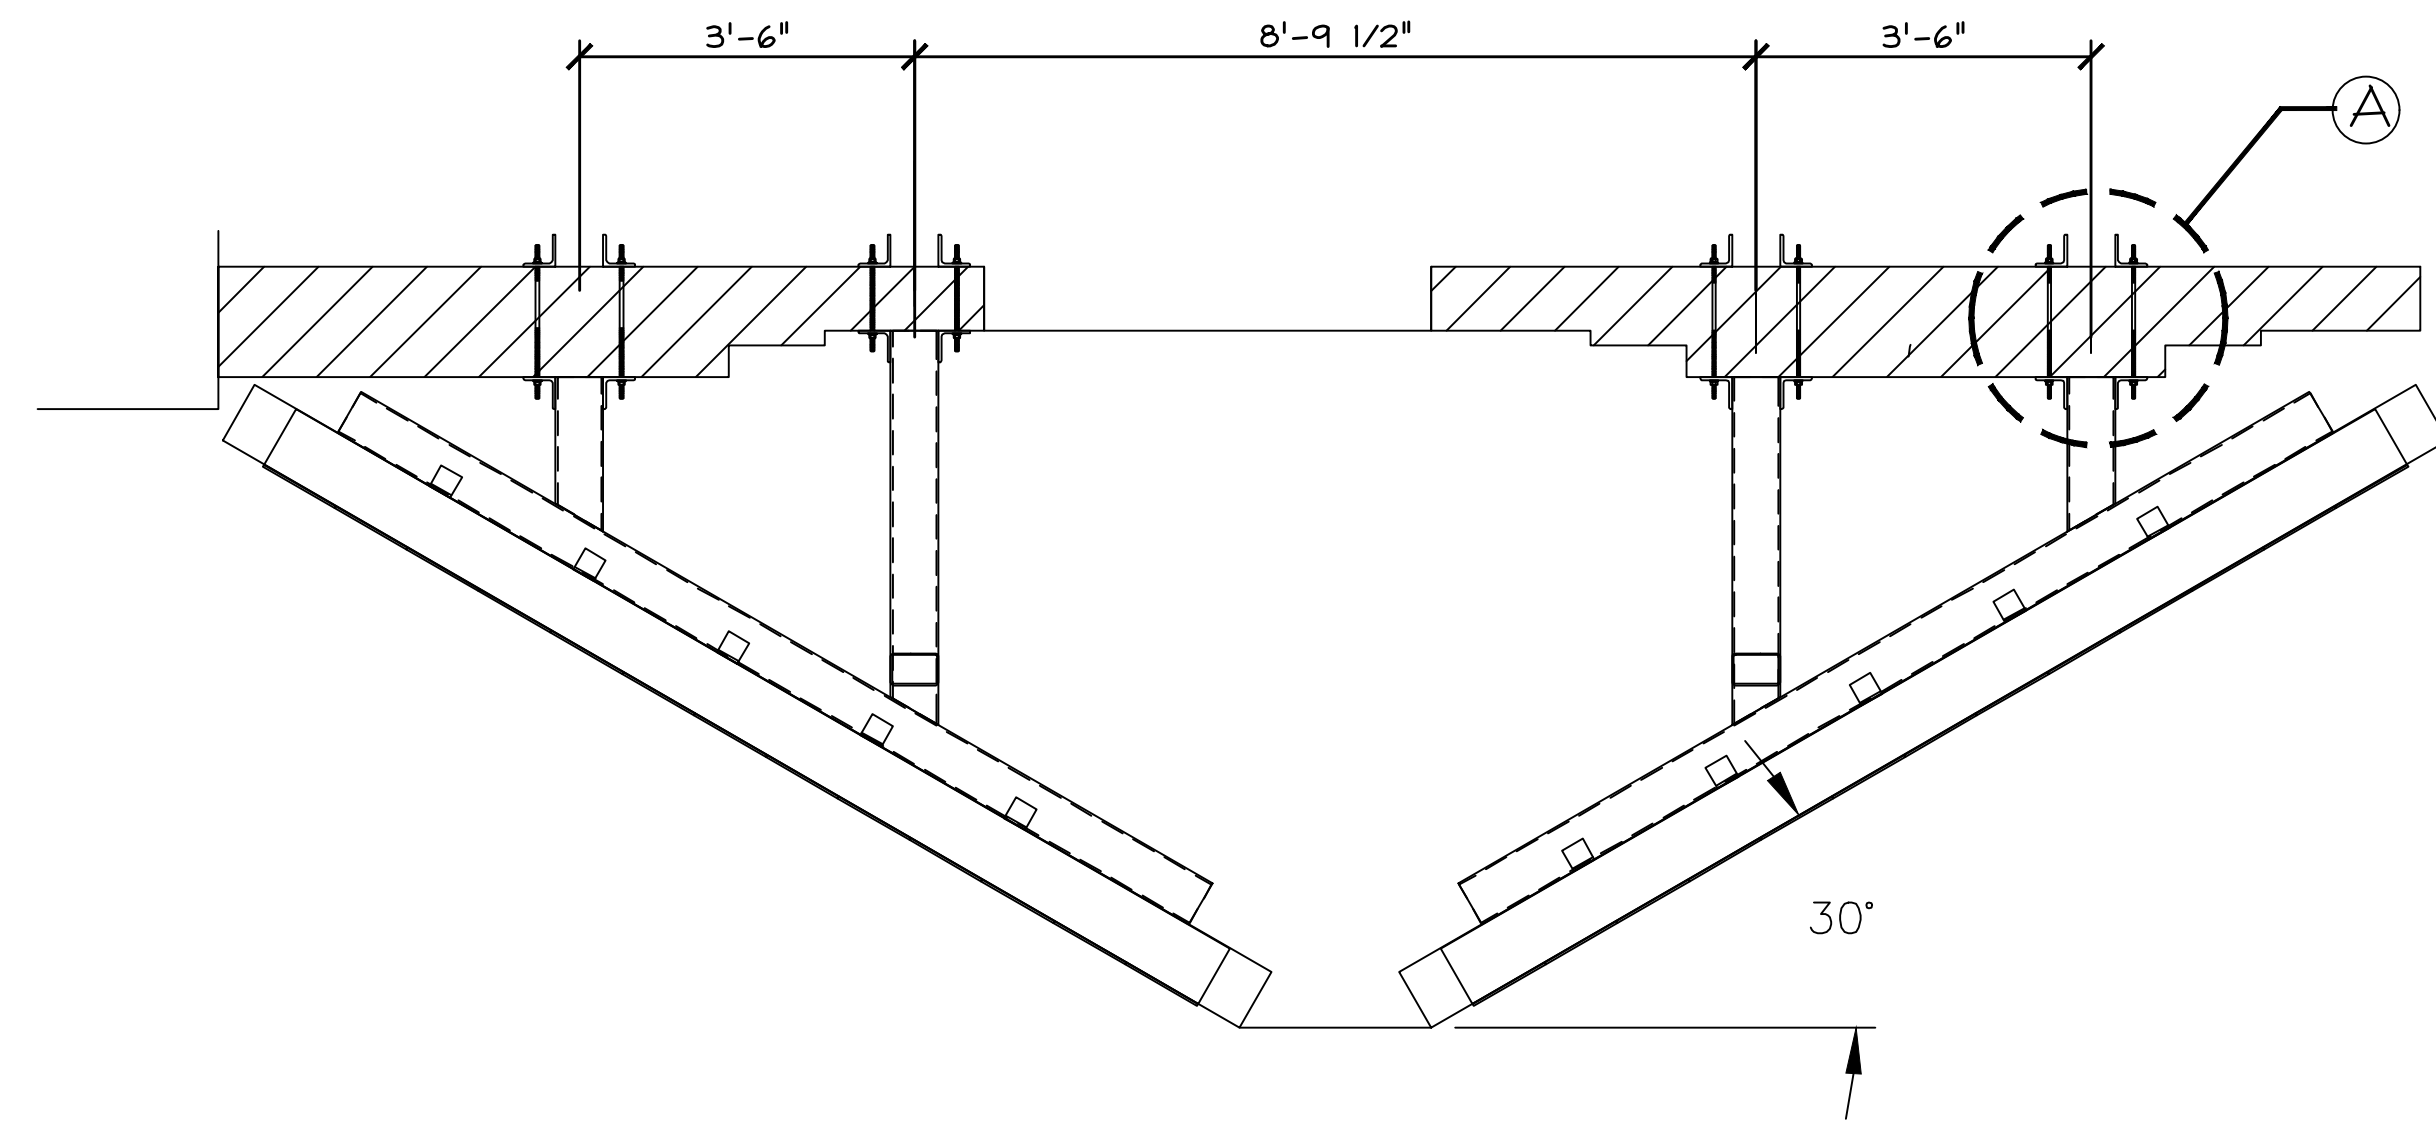

SIGN PLAN VIEW

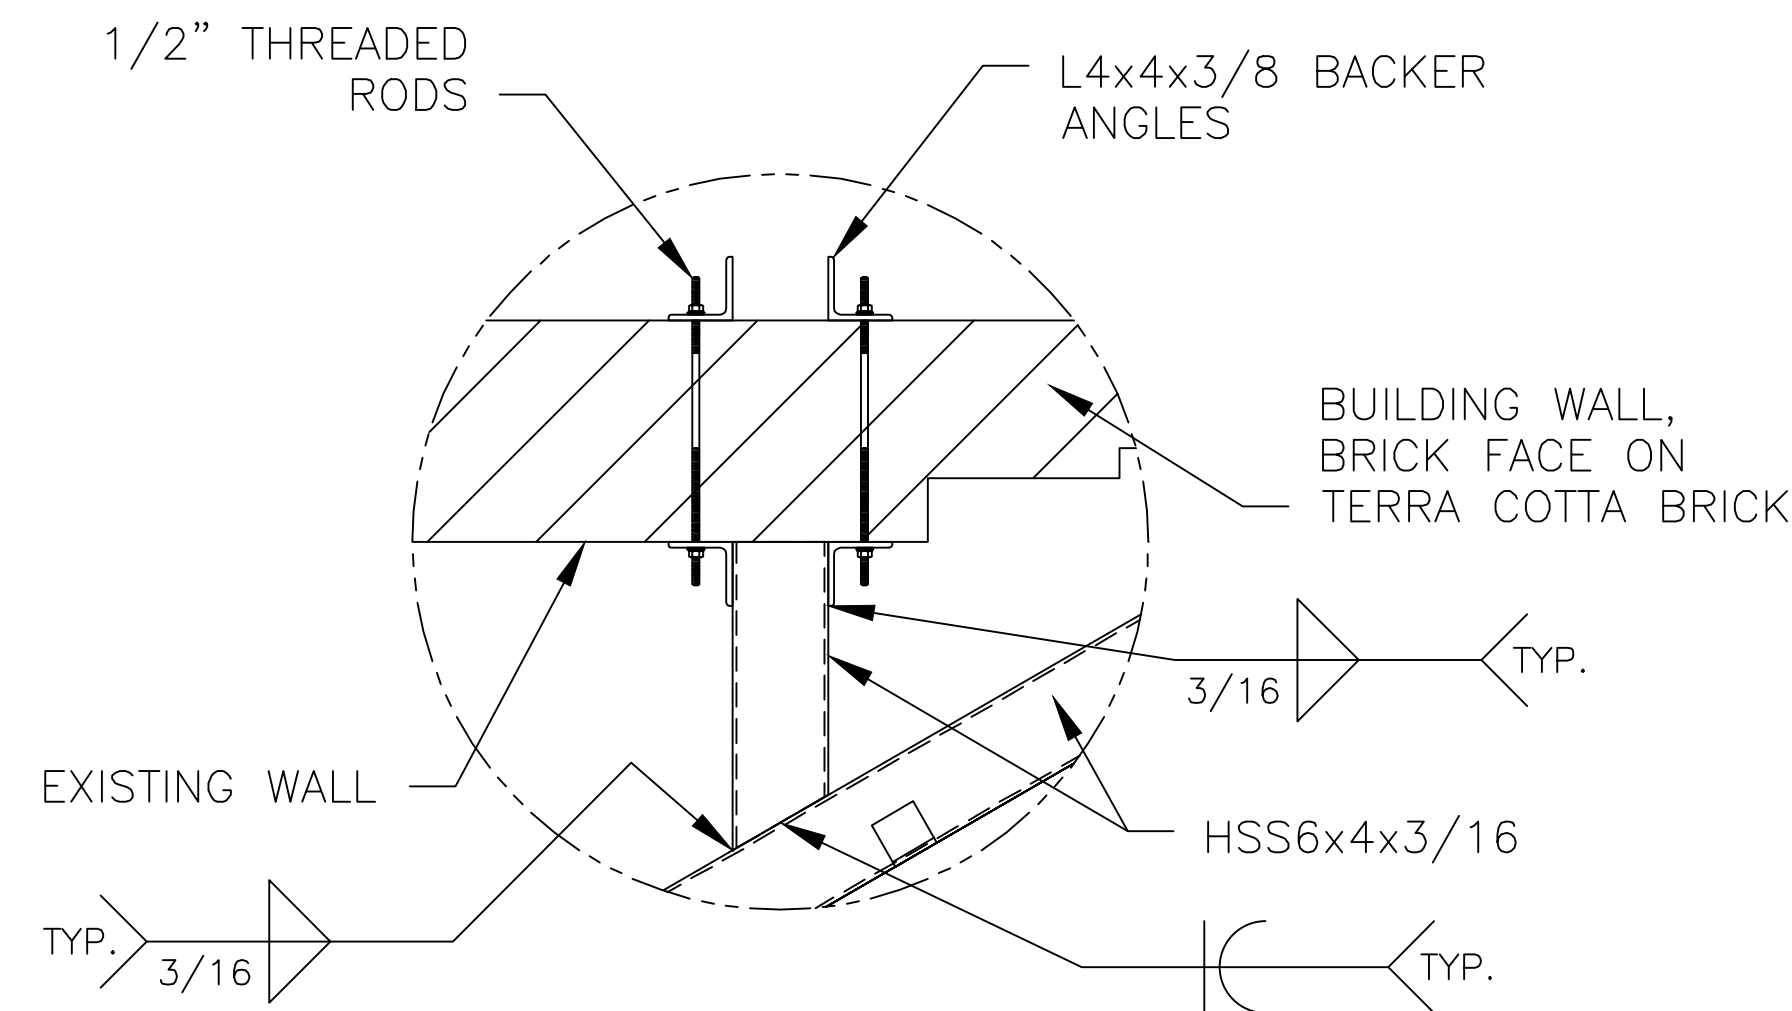

DETAIL 'A'

EXISTING CONDITIONS
PACIFIC AVENUE SIGN
BOARDWALK HALL
ATLANTIC CITY, NEW JERSEY

CZAR Engineering L.L.C.
5014 FERNWOOD AVENUE
Egg Harbor Twp., NJ 08234-7647
(609) 653-9445

Lamont H. Czar, P.E. NJ Lic. 24603382700

REV	DESCRIPTION	DATE
1		
2		
3		
4		

DWG. No.
S-1