


BOARDWALK HALL EXISTING SIGN LOCATION PLAN

SCALE
1/16"=1'-0"


3

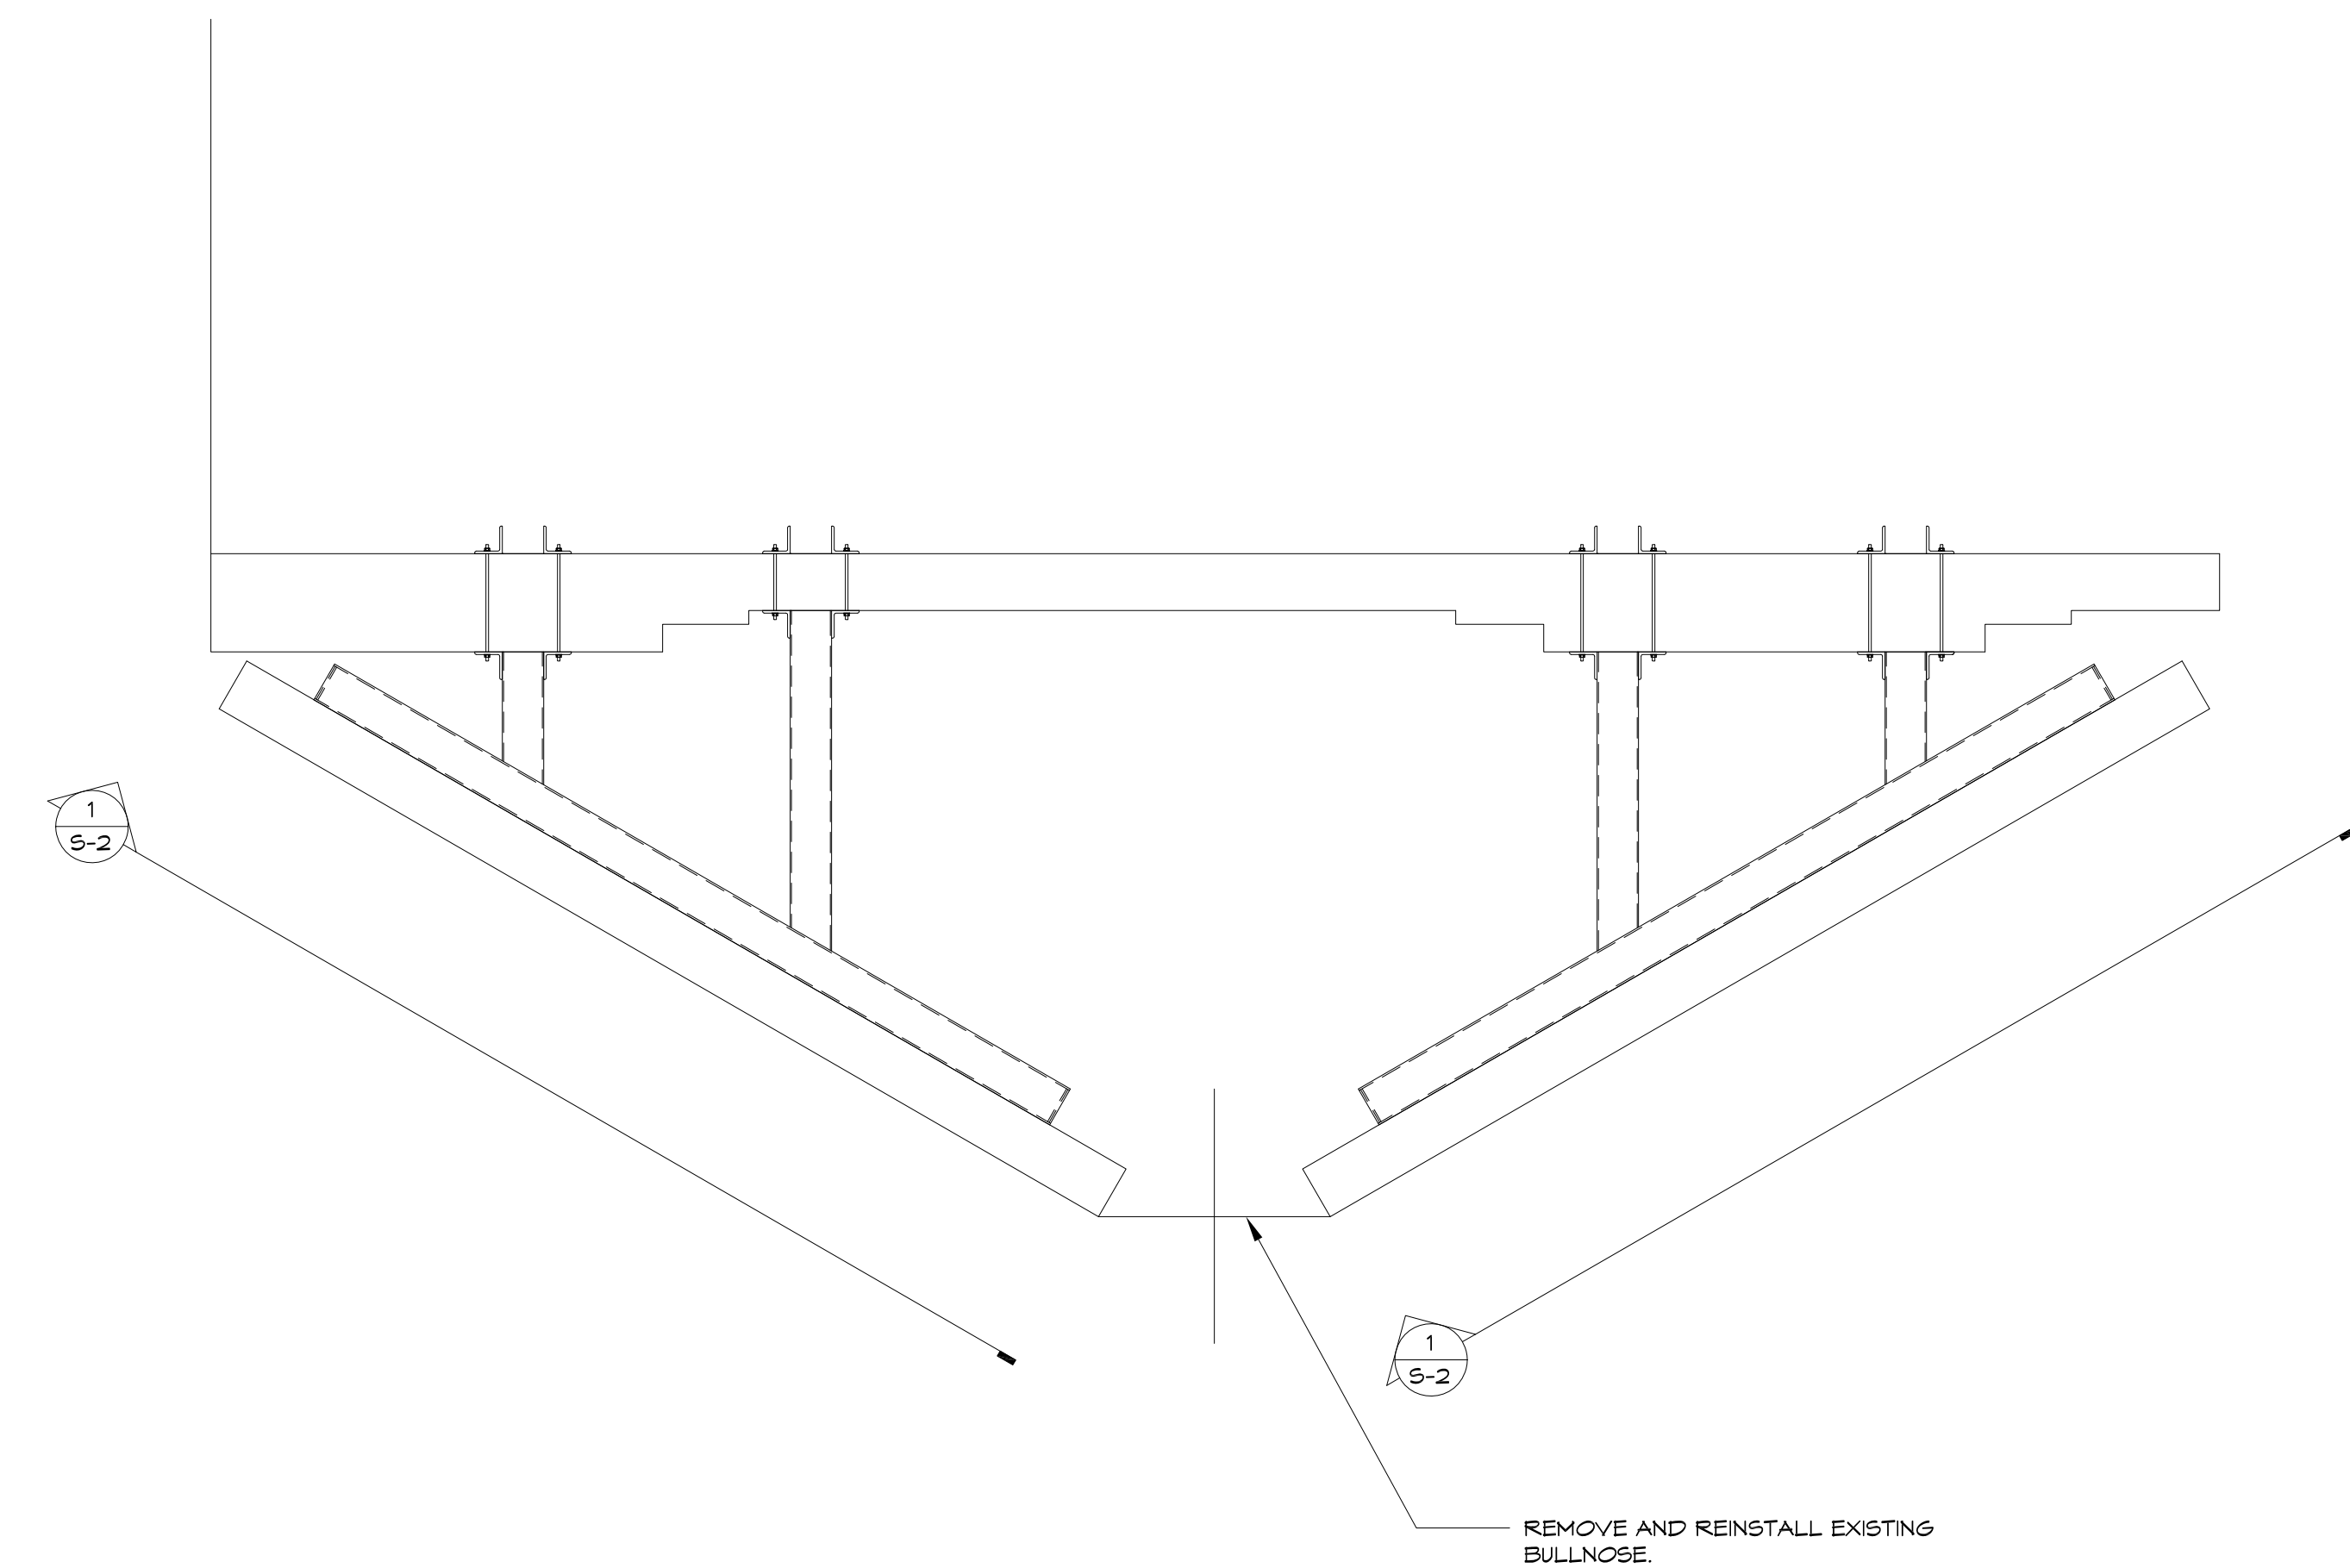

BOARDWALK HALL EXISTING SIGN ENLARGED PLAN

SCALE
1/2" = 1'-0"

2

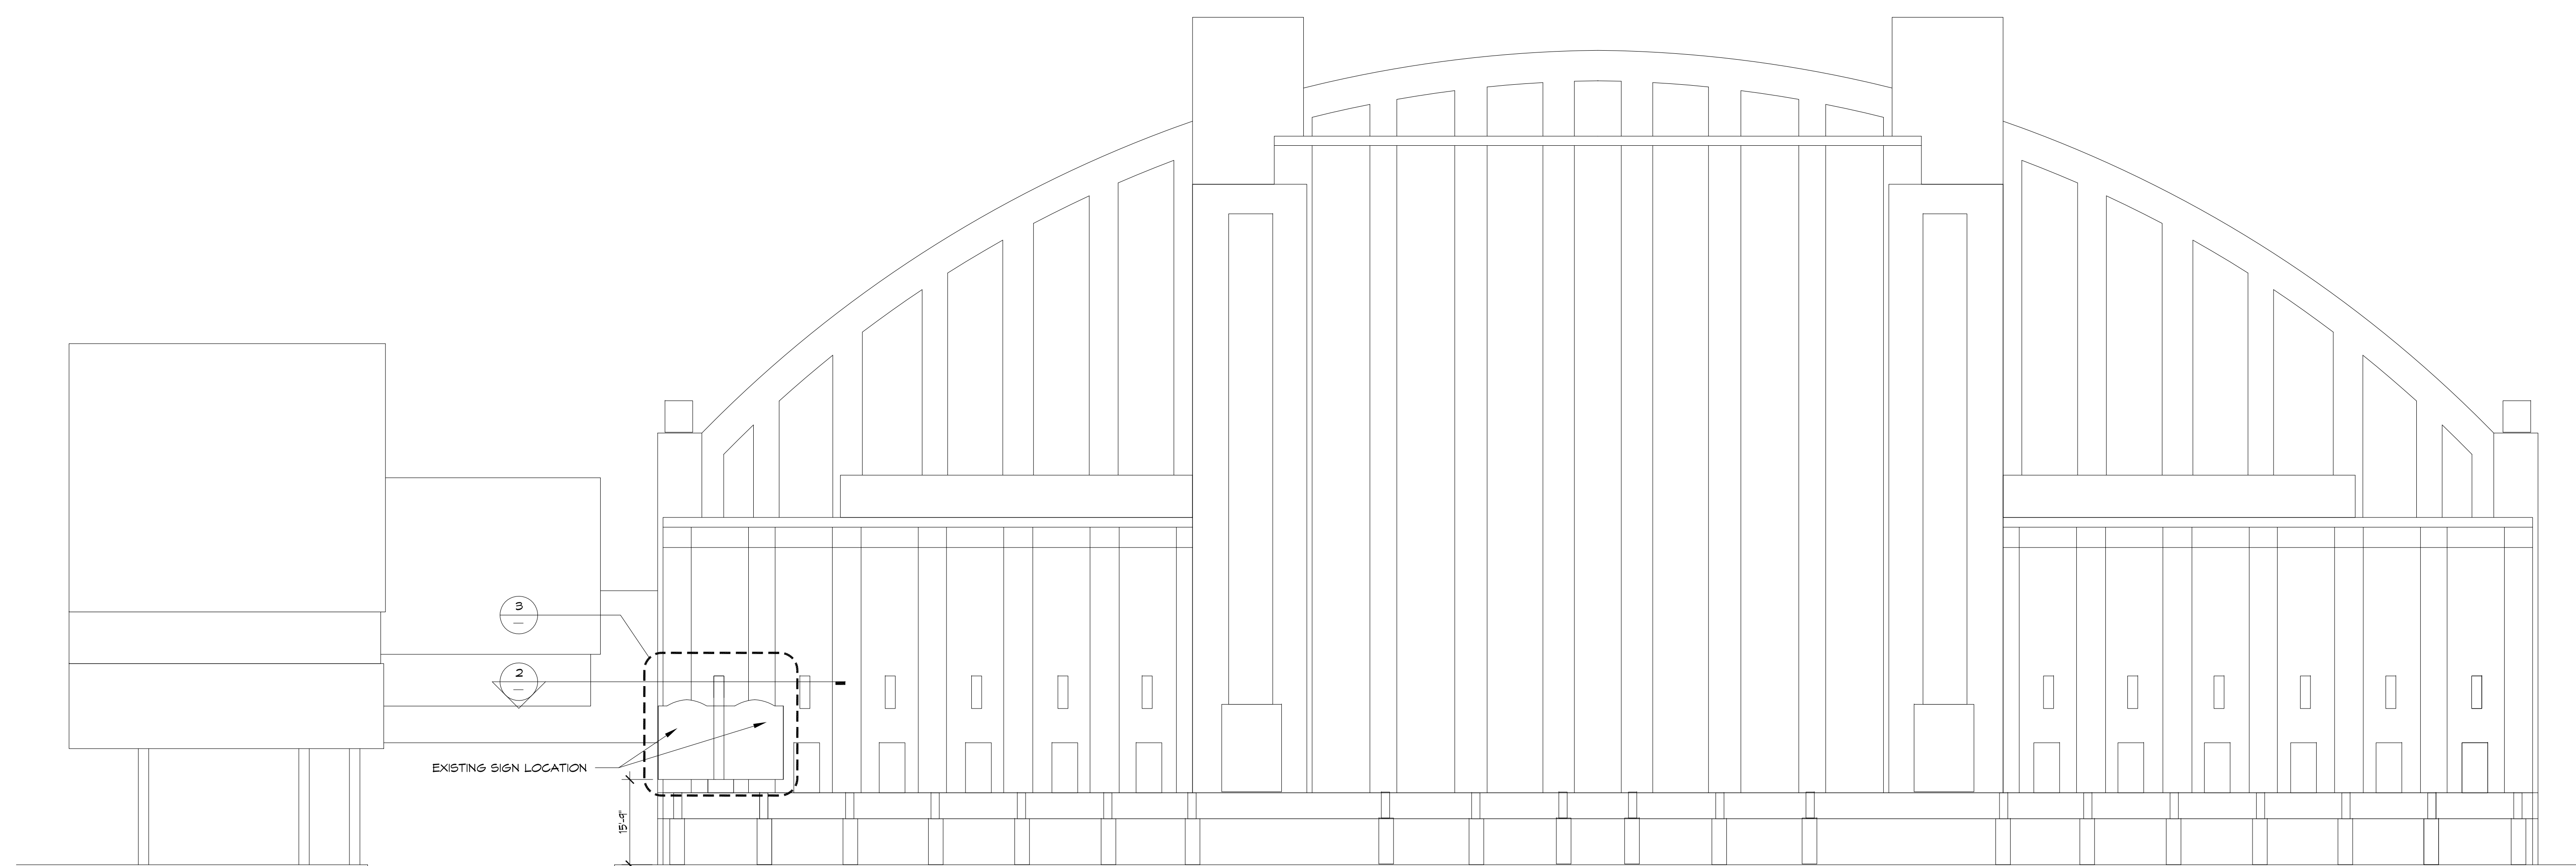

NORTH ELEVATION - PACIFIC AVENUE

SCALE
1/16"=1'-0"

1

DRAWING TITLE:
PACIFIC AVE SIGNAGE
ELEVATIONS & PLANS

DRAWN BY:	JP	DRAWING NO.
REVIEWED BY:	CM	

S-1

THIS BUILDING IS LISTED IN THE NATIONAL REGISTER OF HISTORIC PLACES, AND ALL WORK MUST COMPLY WITH THE SECRETARY OF THE INTERIOR'S STANDARDS FOR THE TREATMENT OF HISTORIC PROPERTIES

Thomas J. Sykes, A.I.A., P.P.
Founding Principal

William A. Salerno, A.I.A., P.P.
Founding Principal

Nory Hazaveh, A.I.A., P.P.
Founding Principal

Mark Petrella, A.I.A.
Principal

Christopher M. Menchin, NCARB
Principal

Kimberly McCarron, NCARB
Principal

Christopher Menchin - NJ License # 21A01404000
www.sossearch.com



AC BOARDWALK HALL
PACIFIC AVE SIGN
REPLACEMENT
2301 BOARDWALK,
ATLANTIC CITY, NJ 08401

SUBMISSIONS

	I	I	
	I	I	
	I	I	
	I	I	
	I	I	
	I	I	
	I	I	
	I	I	
	I	I	
	I	I	
	I	I	
	I	I	
I	I	1/31/19	6MM WAS 8MM, ADD NOTE 15
NO.	I	DATE:	I DESCRIPTION:


DRAWING TITLE:

PACIFIC AVE SIGNAGE
ELEVATIONS & PLANS


DRAWN BY:	JP	DRAWING NO.
REVIEWED BY:	CM	

S-1


- NOTES:
- 1) SCOPE OF WORK: REMOVE AND REPLACE (2) 5'-0" H X 1'-3.3' L X 0.9" D, LED DISPLAYS WITH NEW 6MM LED DISPLAYS (EQUAL OR BETTER PIXEL PITCH).
- 2) THE BID CONSISTS OF ALL NEW EQUIPMENT REQUIRED FOR (2) FULLY FUNCTIONAL LED DISPLAYS INCLUDING ANY AND ALL VIDEO CONTROLLERS AND WINDOWS COMPATIBLE SOFTWARE FOR A TURNKEY INSTALL AND OPERATION.
- 3) WINDOWS COMPUTER PROVIDED BY THE OWNER.
- 4) ALL CABLES TO CONNECT TO THE OWNERS COMPUTER ARE TO BE PROVIDED BY THE CONTRACTOR, COORDINATE WITH THE OWNER.
- 5) ALL CONTENT IS TO BE PROVIDED BY THE OWNER.
- 6) THE DATA RUN IS APPROXIMATELY 1200'. THE CONTRACTOR CAN UTILIZE THE EXISTING FIBER OPTIC CABLE AT THEIR OWN DISCRETION BUT THEY MUST WARRANTY THE EXISTING CABLE FOR FIVE YEARS.
- 7) THE DISPLAY MANUFACTURER/CONTRACTOR IS TO PROVIDE EIGHT HOURS OF SOFTWARE TRAINING WITH THE SIGN.
- 8) THE EXISTING PRIMARY POWER IS 277VOLT. CONTRACTOR TO PROVIDE STEP DOWN TRANSFORMER AS REQUIRED AND CONNECT TO PRIMARY.
- 9) THE PERMITS REQUIRED FOR THE CITY OF ATLANTIC CITY AND THE CITY OF LINDEN ALL THE DRAWINGS REQUIRED FOR THE PERMITS ARE TO BE PROVIDED BY CONTRACTOR.
- 10) SIDEWALK CLOSURE, LANE CLOSURE AND POLICE PROTECTION AS REQUIRED BY THE CITY ARE BY THE CONTRACTOR.
- 11) THIS DRAWINGS IS FOR BID PURPOSES ONLY, ALL DIMENSIONS TO BE VERIFIED BY THE CONTRACTOR.
- 12) SHOP DRAWINGS ARE TO BE PROVIDED BY THE CONTRACTOR SIGNED AND SEALED WITH CALCULATIONS BY A NEW JERSEY PROFESSIONAL ENGINEER.
- 13) 2% SUPPLY PARTS (MOBILE SUPPLY AND POUND SUPPLY) ARE TO BE PROVIDED BY THE CONTRACTOR.
- 14) A TWO YEAR PARTS AND LABOUR WARRANTY TO BE PROVIDED WITH THE DISPLAYS.
- 15) APPROVED LED SUPPLIERS: LIGHTHOUSE TECHNOLOGIES LIMITED, LEYARD, DAKTRONICS,

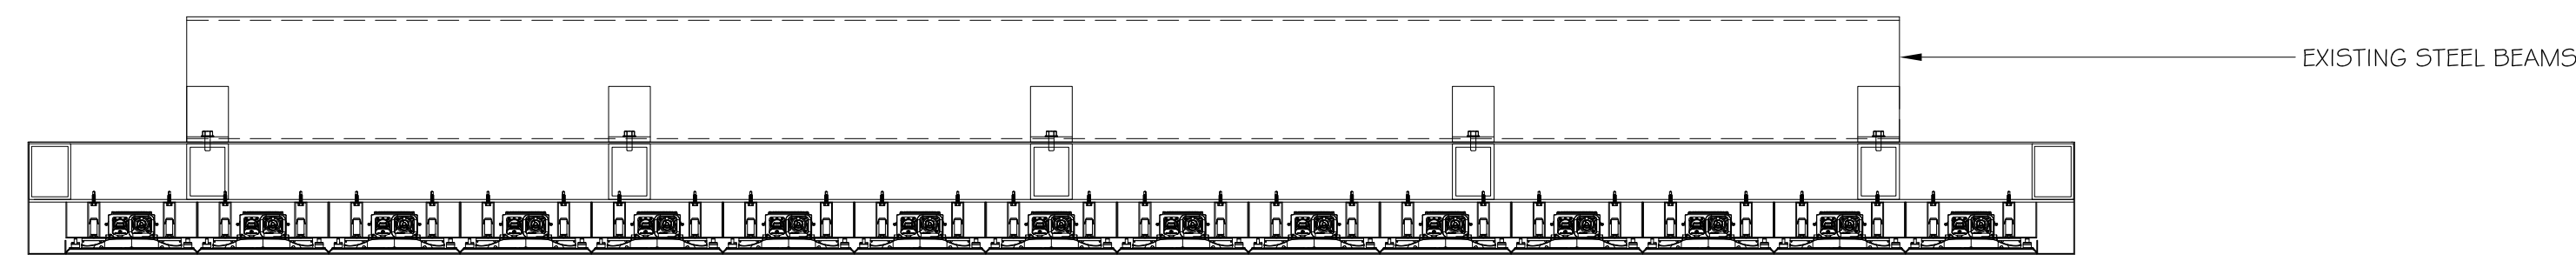


HORIZONTAL SECTION

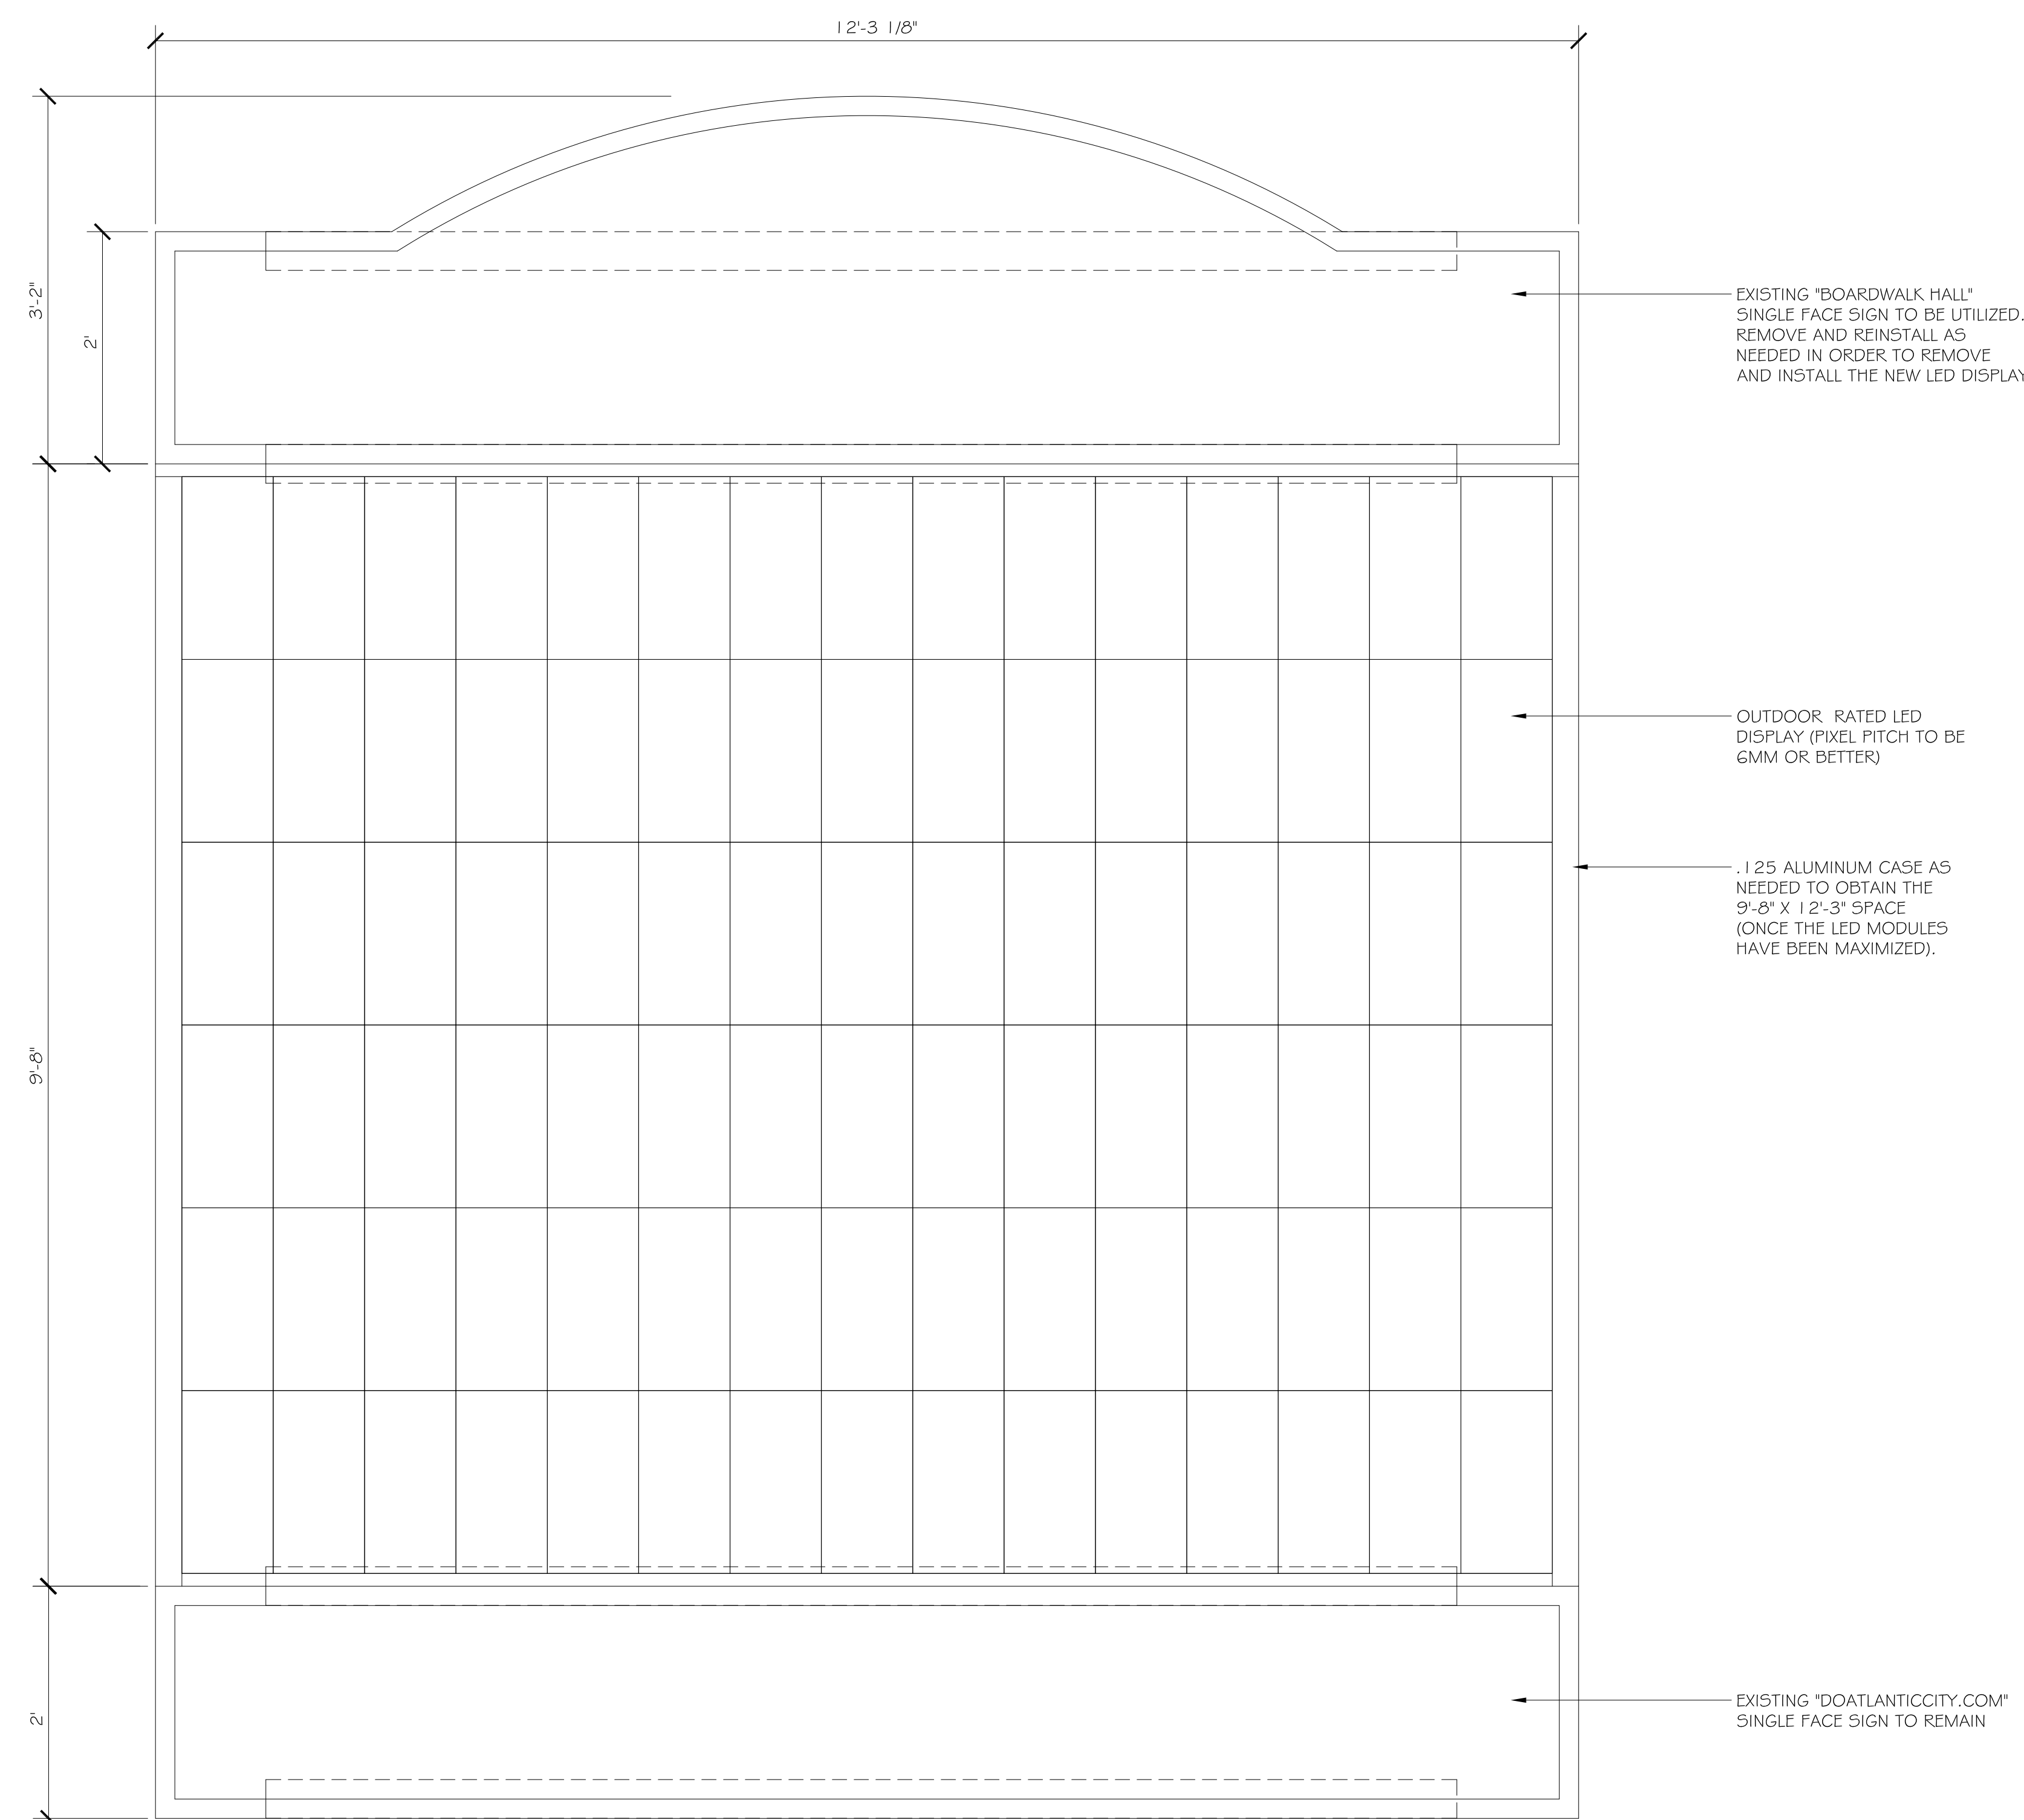

FRONT VIEW

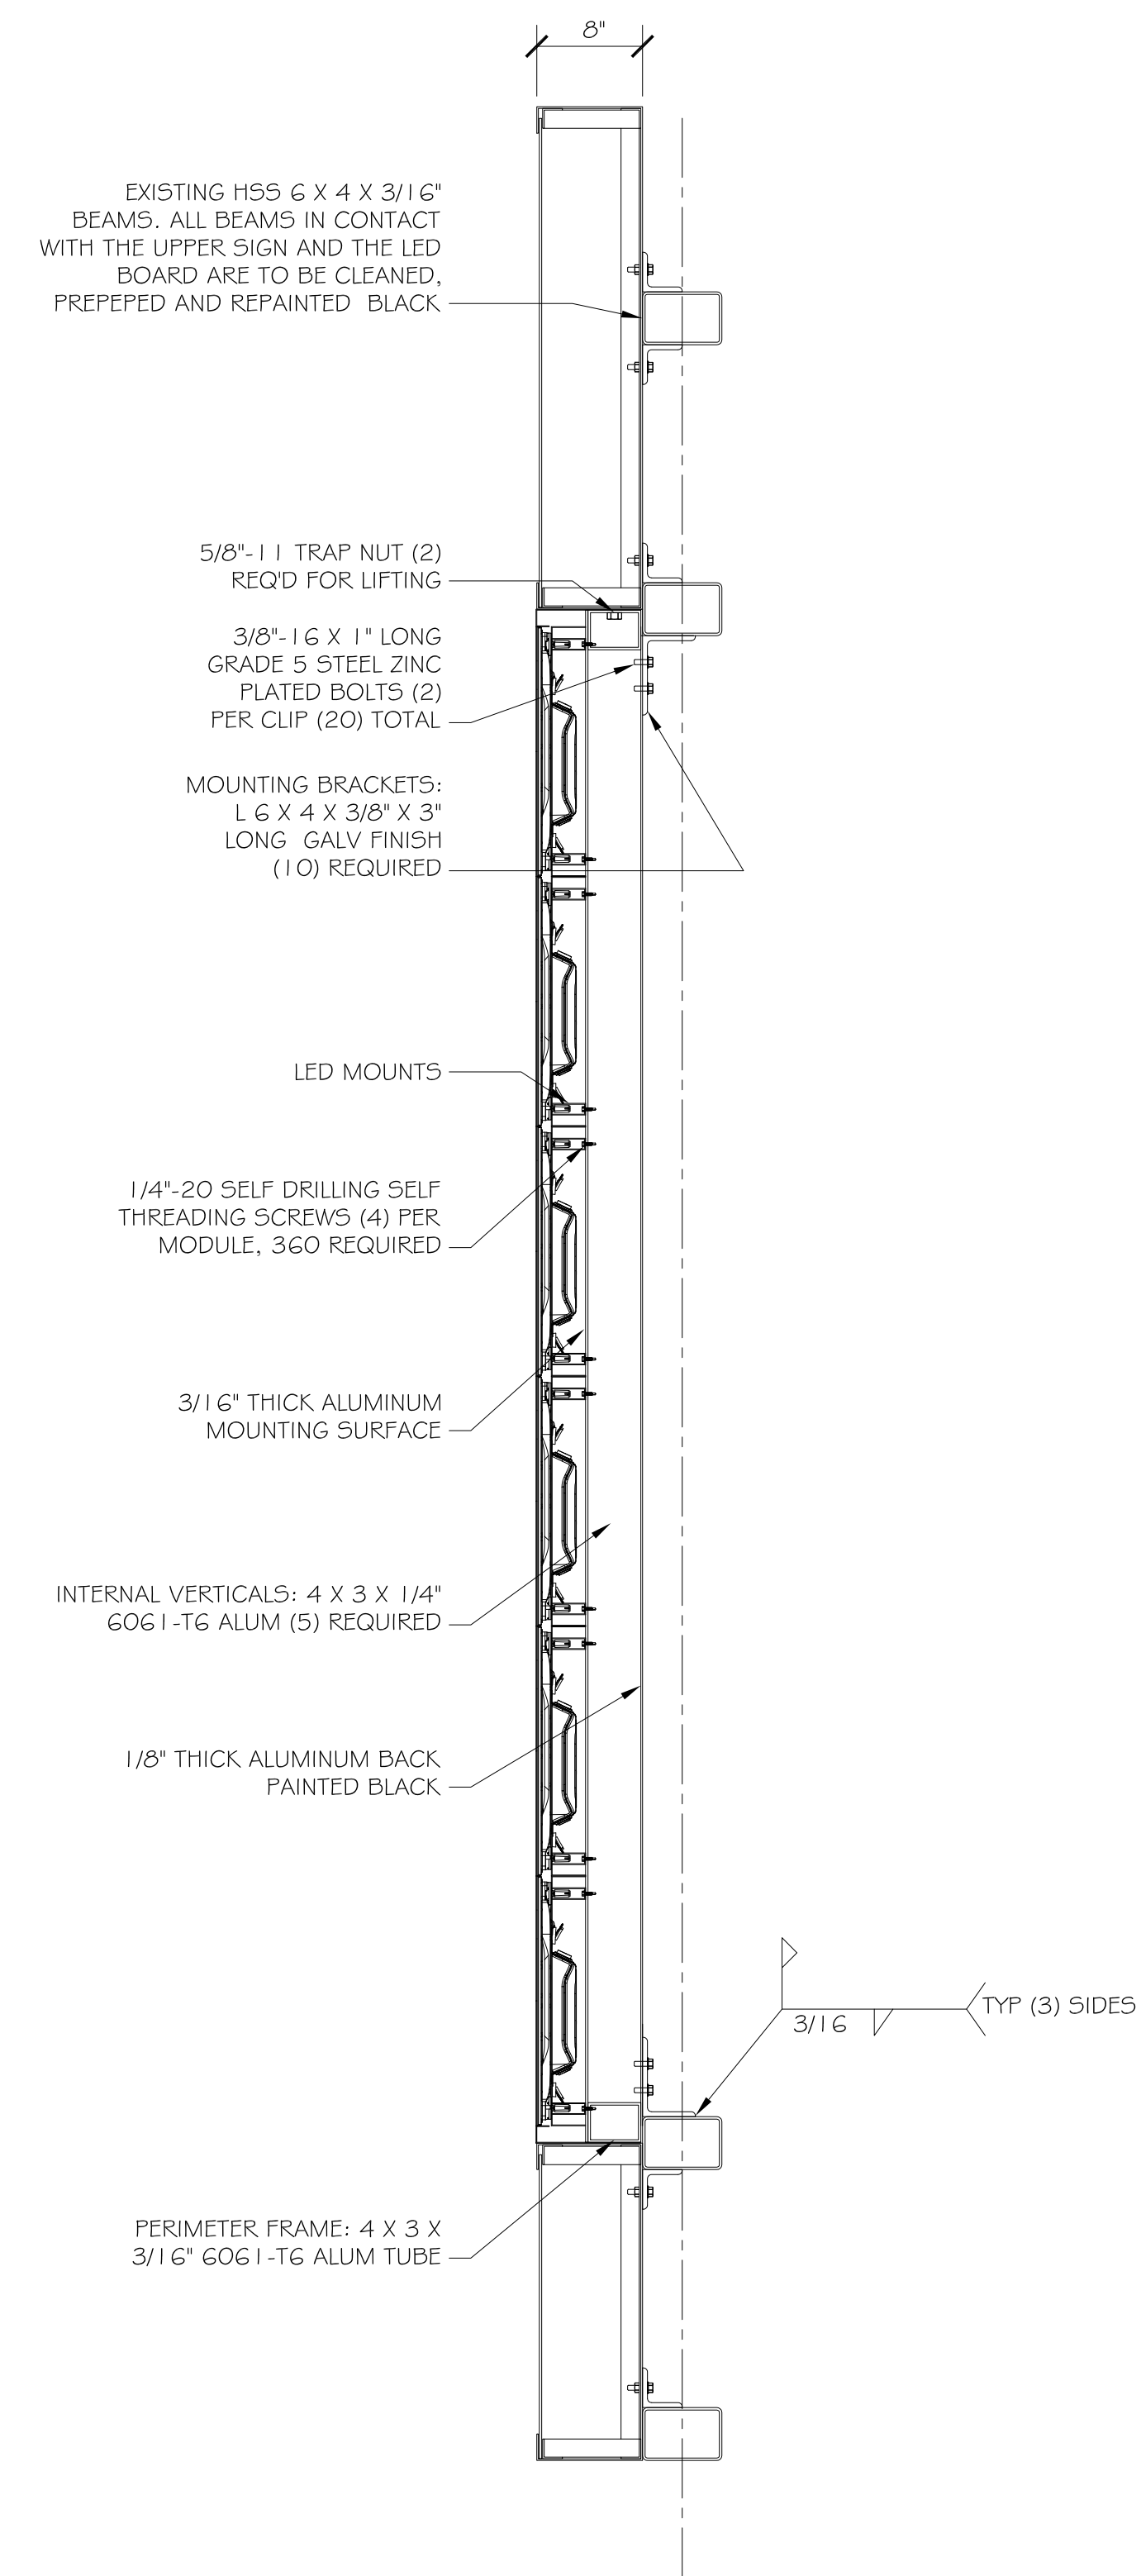

VERTICAL SECTION

 

Thomas J. Sykes, A.I.A., P.P.
Founding Principal


William A. Salerno, A.I.A., P.P.
Founding Principal

Nory Hazaveh, A.I.A., P.P.
Founding Principal

Mark Petrella, A.I.A.
Principal

Christopher M. Menchin, NCARB
Principal

Kimberly McCarron, NCARB
Principal



Christopher Menchin - NJ License # 21401 404000
www.soshaarchitect.com

[illegible]

DRAWING TITLE:	
PACIFIC AVE SIGNAGE ELEVATIONS & DETAILS	
DRAWN BY:	JP
REVIEWED BY:	CM
PROJECT NO.	S-2
15054.00.001	